



Electrical Plan

Exhibit C

Electrical Boxes Plan- Public Square

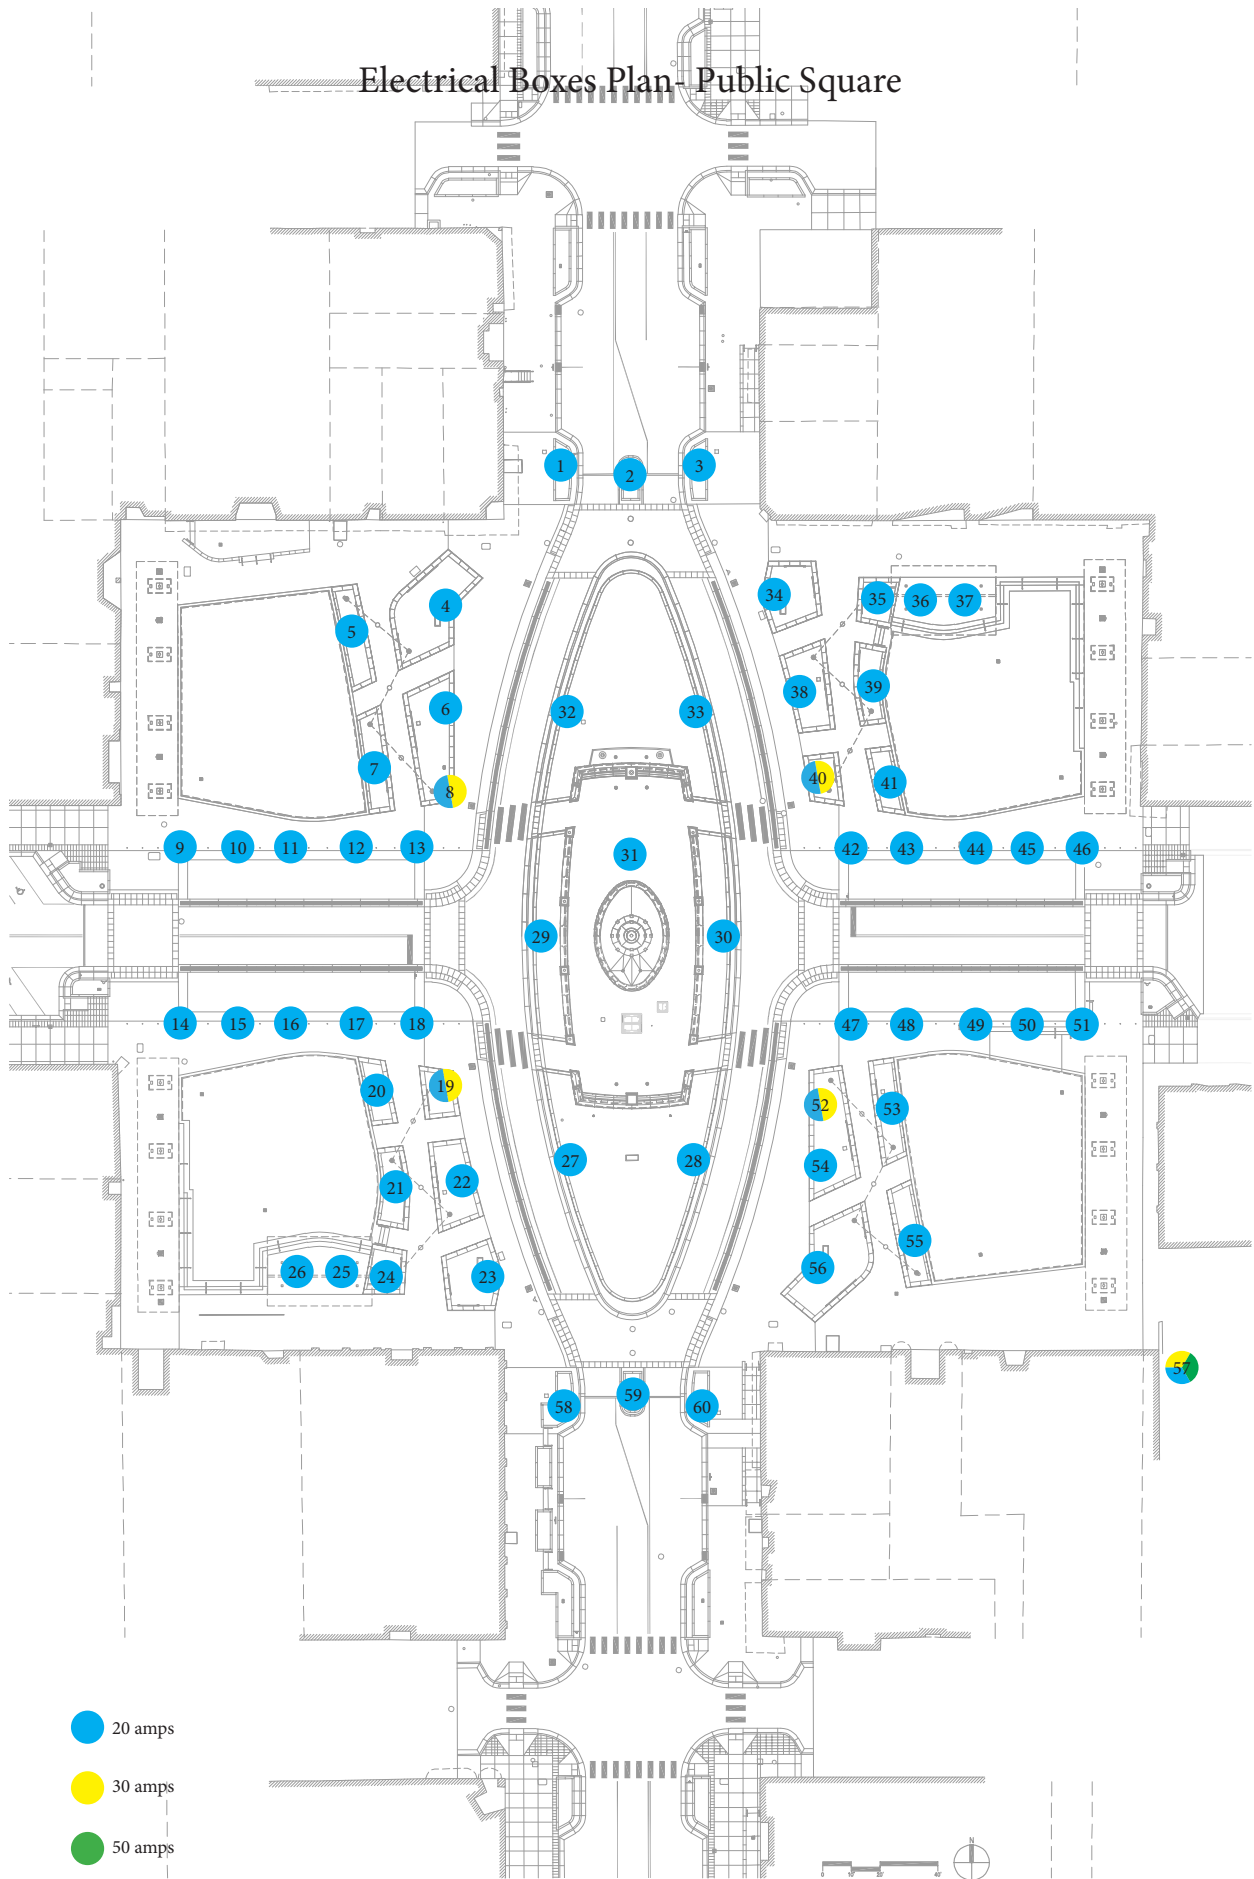


Electrical Boxes Plan- East Washington Street

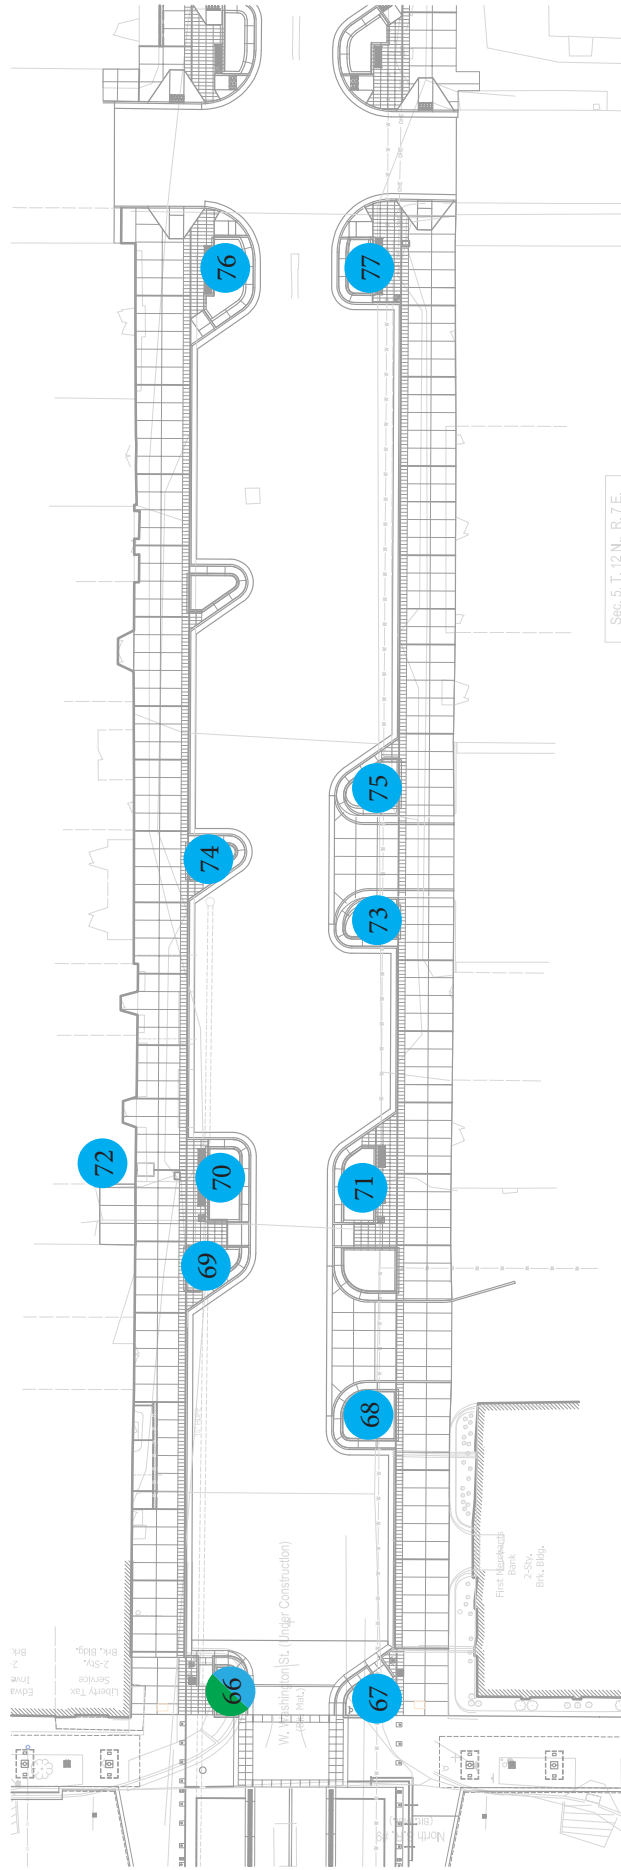

- 20 amps
- 30 amps
- 50 amps

Electrical Boxes Plan - West Washington Street

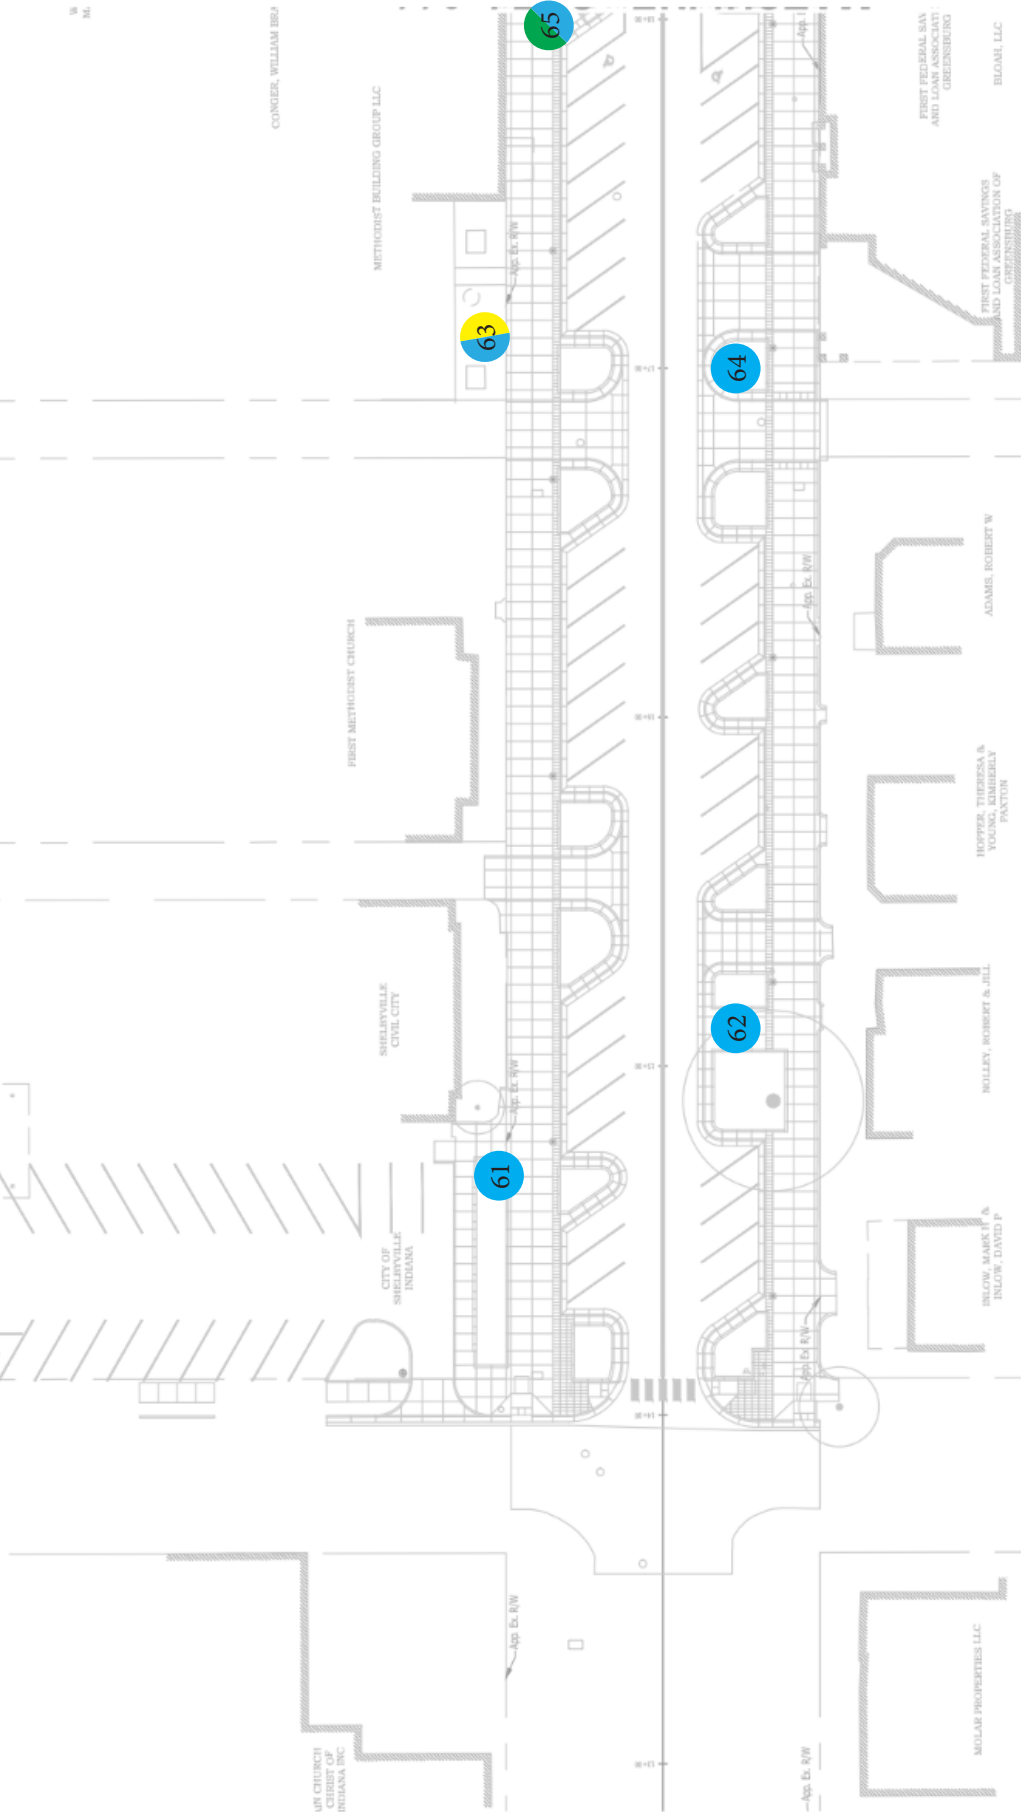

- 20 amps
- 30 amps
- 50 amps